



Drawing Not to Scale

Cables	New Equipements installed during YETS 2015
Detectors	
BLM	Not Installed

<b>UA9 Experiment</b>		22		
		APPRO.		
General Layout of Equipments SPS LSS5		CONTROL		
		DES/DRA.	J.Lendaro	9/05/2016
		MODIF/DRA.		
		REPLACE/REPLACES		
				IND.

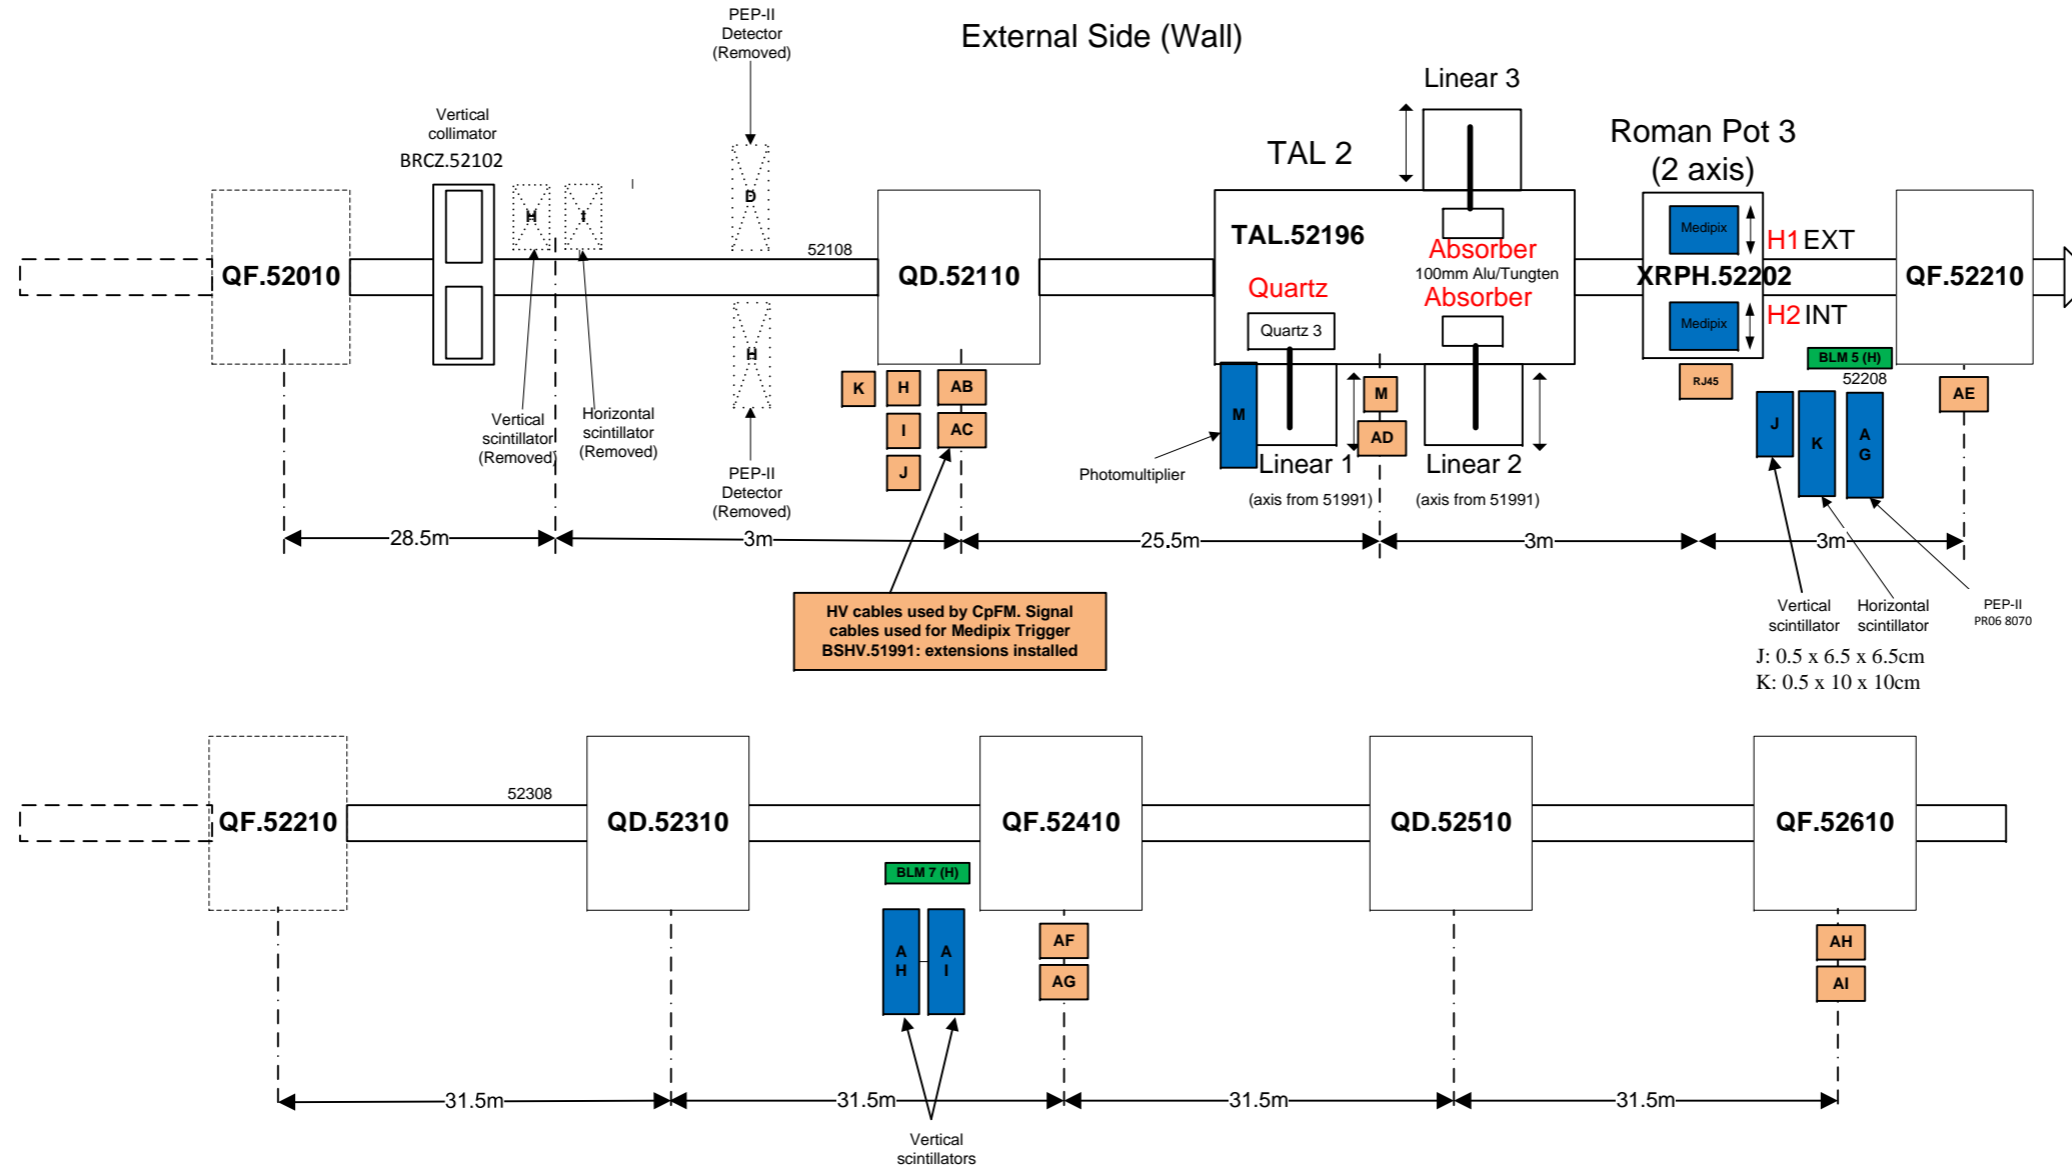

Drawing Not to Scale

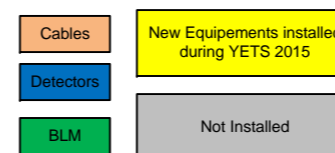

UA9 Experiment		ECHELLE SCALE	22	NOM/NAME	DATE
General Layout of Equipments SPS LSS5		APPRO.			
		CONTROL			
		DES/DRA.	J.Lendaro	9/05/2016	
		MODIF/DRA.			
		REPLACE/REPLACES			
					IND.