


LSS5 - UA9 EXPERIMENT AREA

Section of Tunnel

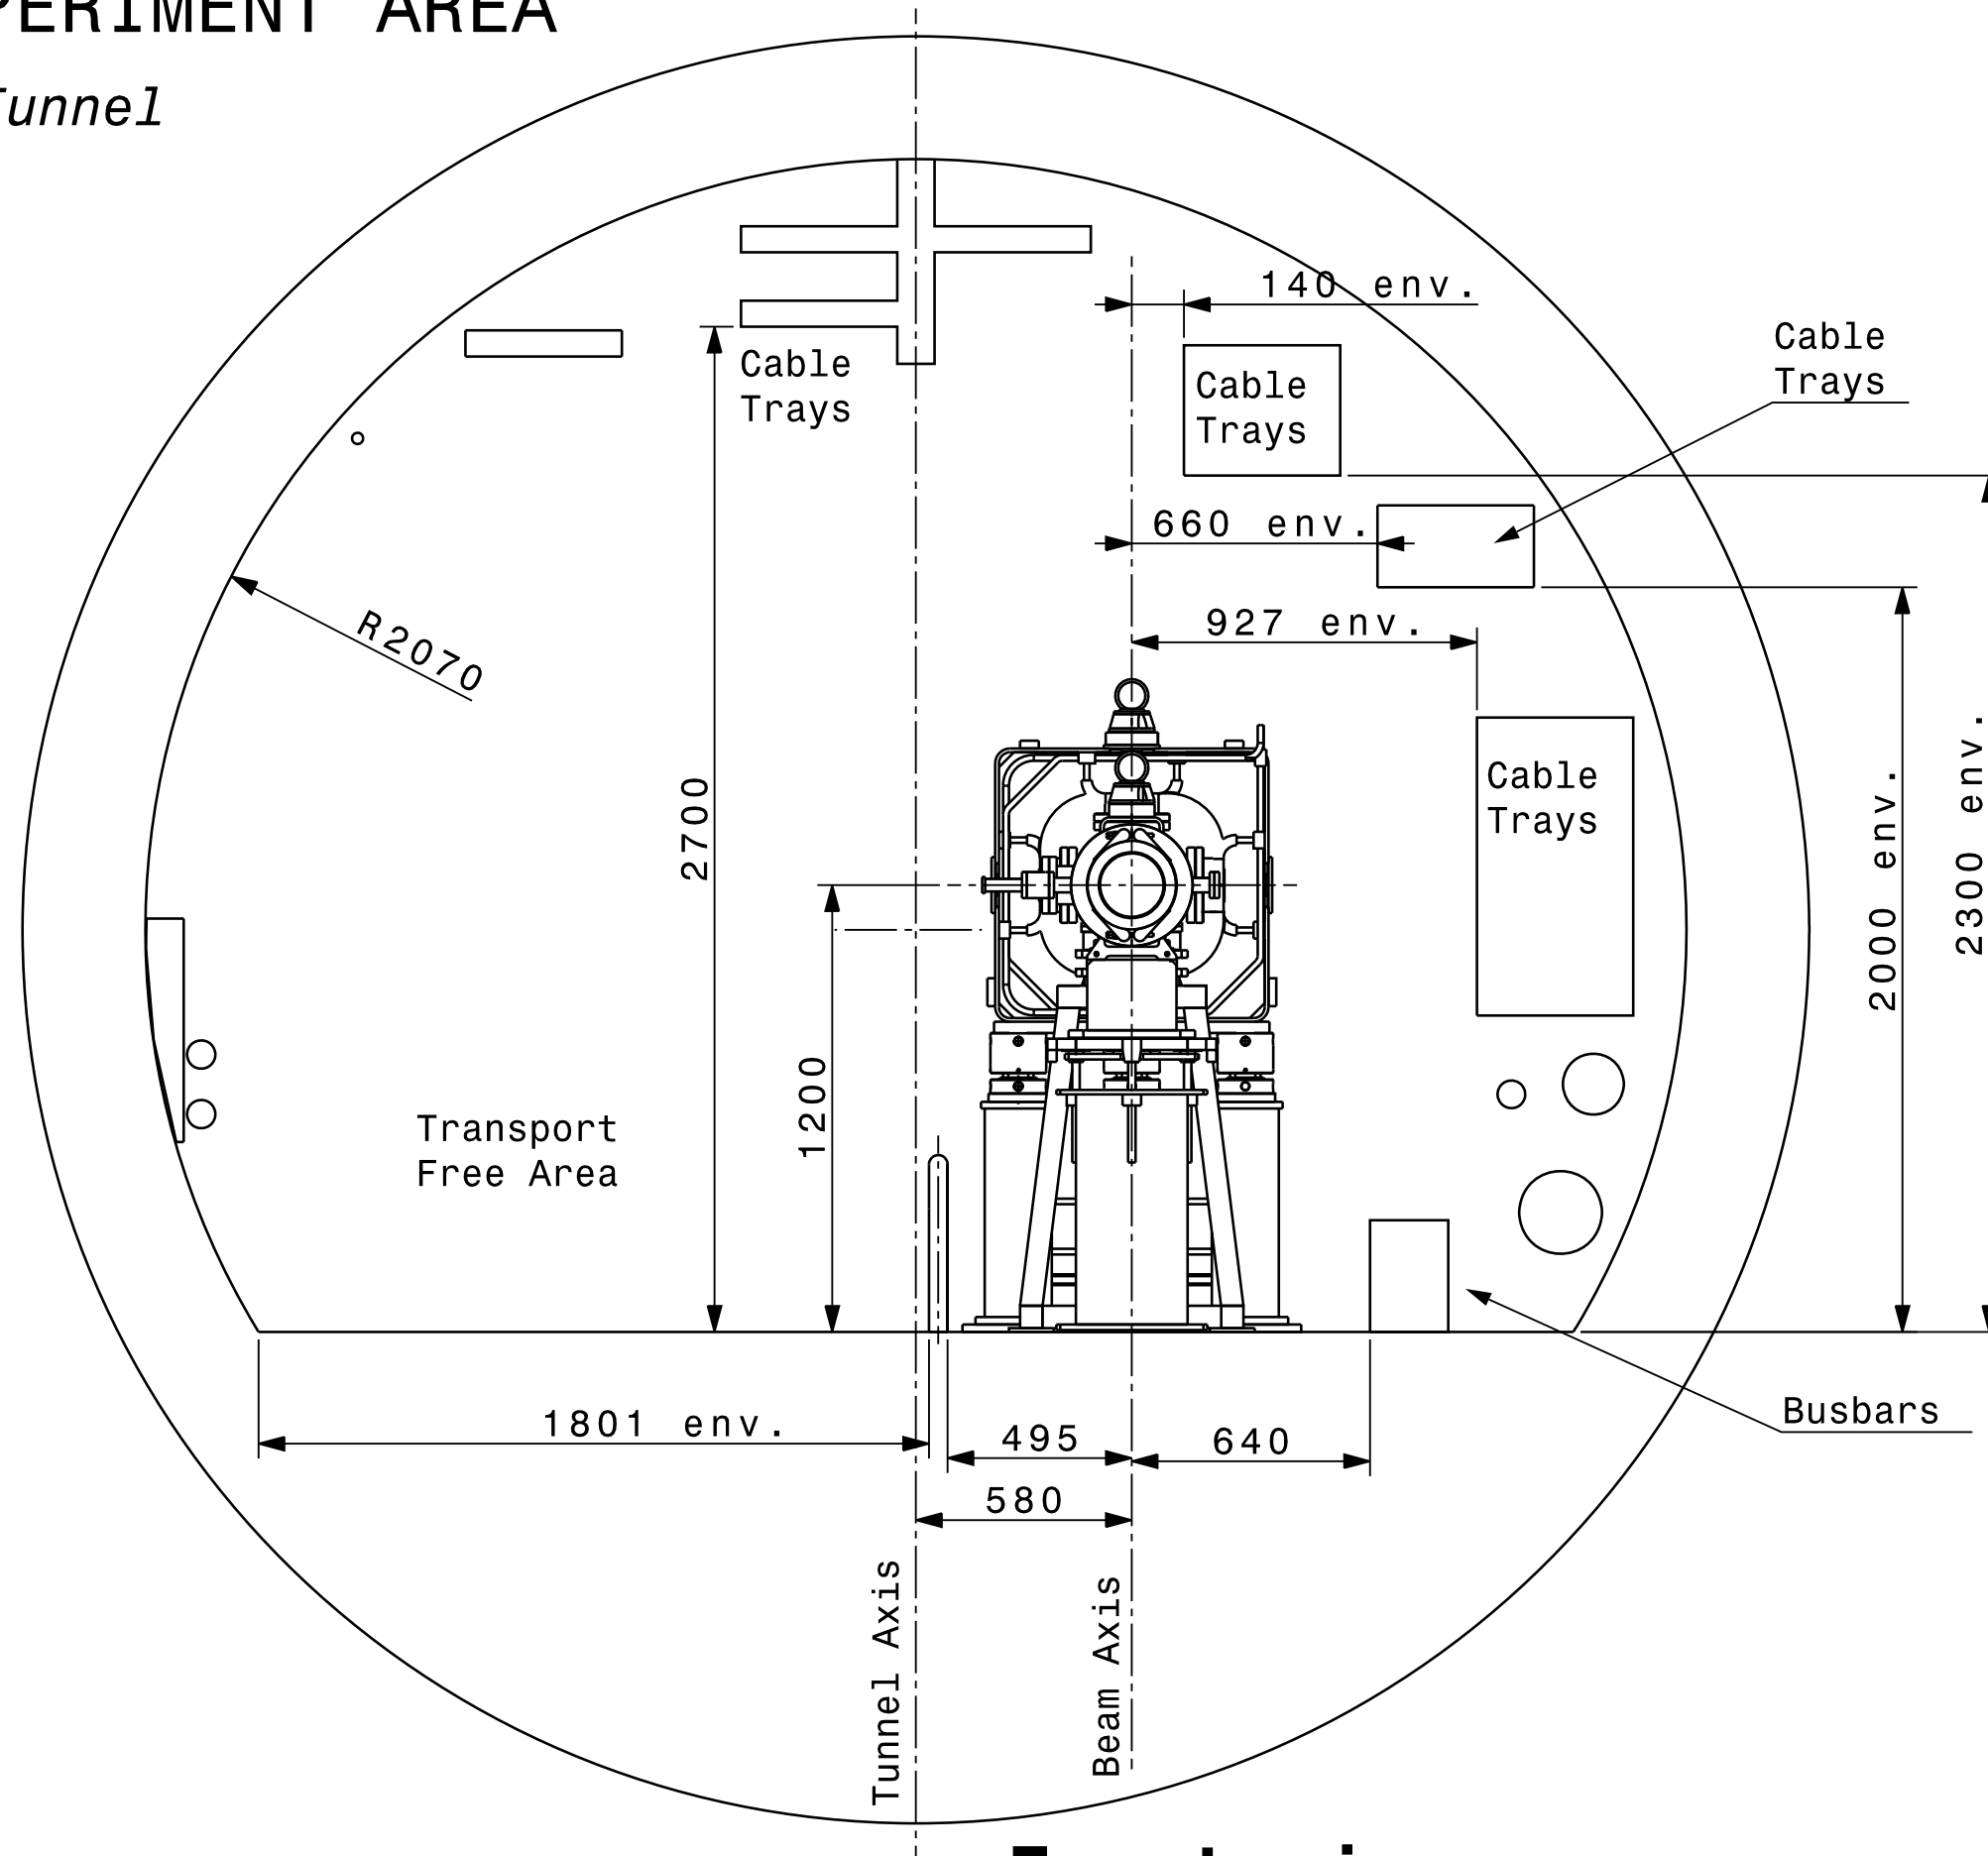

Front view

1:20