

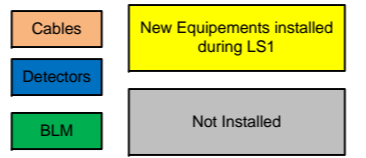


Drawing Not to Scale

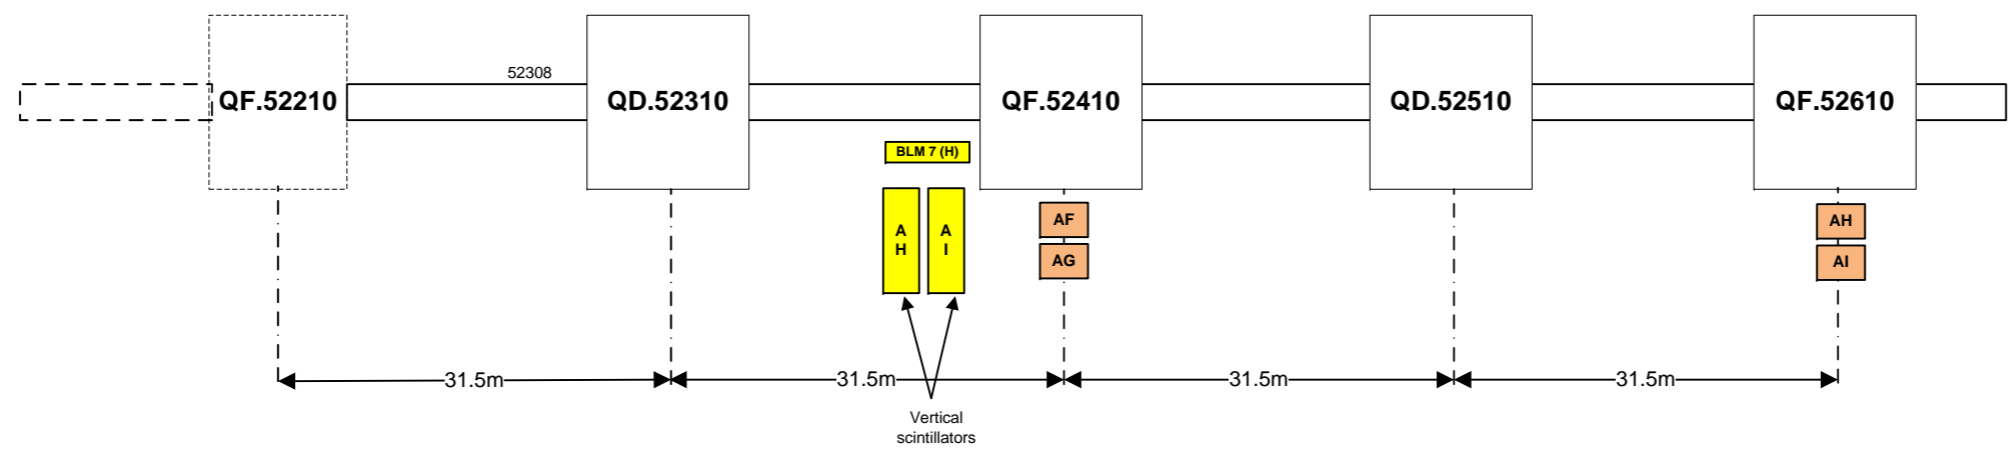

<b>UA9 Experiment</b>		ECHELLE SCALE	17	NOM/NAME	DATE
		General Layout of Equipments SPS LSS5		APPRO.	
		CONTROL			
		DES/DRA.	J.Lendaro	19/09/2014	
		MODIF/DRA.			
		REPLACE/REPLACES			
					IND.

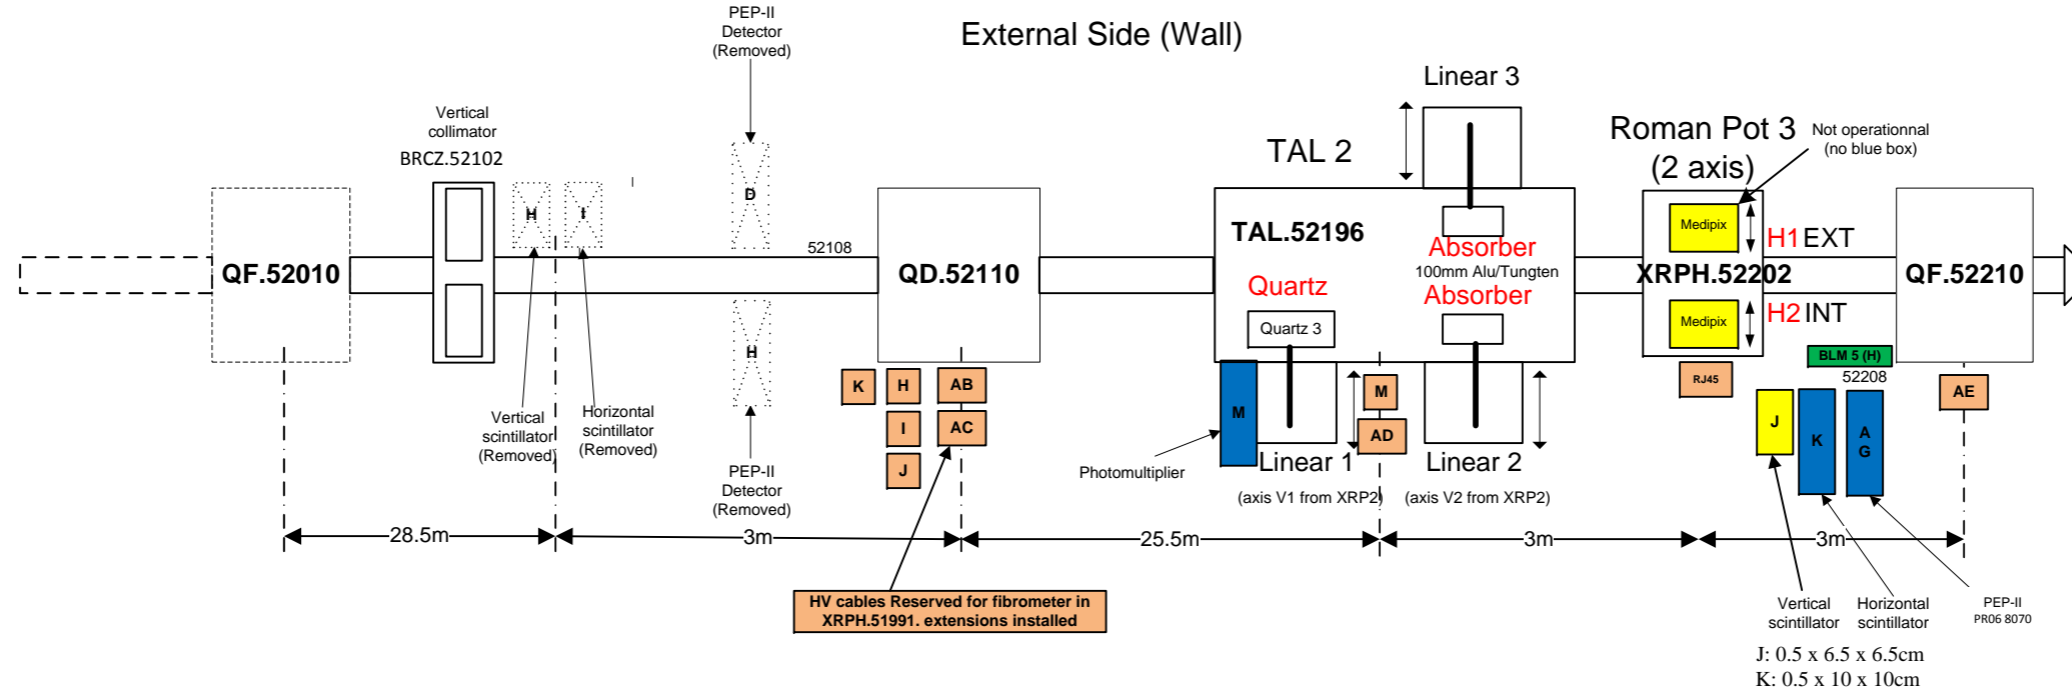

Drawing Not to Scale

Cables	New Equipements installed during TS3
Detectors	
BLM	Not Installed

<b>UA9 Experiment</b>		ECHELLE SCALE	<b>17</b>	NOM/NAME	DATE
General Layout of Equipments SPS LSS5		APPRO.			
		CONTROL			
		DES/DRA.	<b>J.Lendaro</b>	<b>19/09/2014</b>	
		MODIF/DRA.			
		REPLACE/REPLACES			
					IND.