
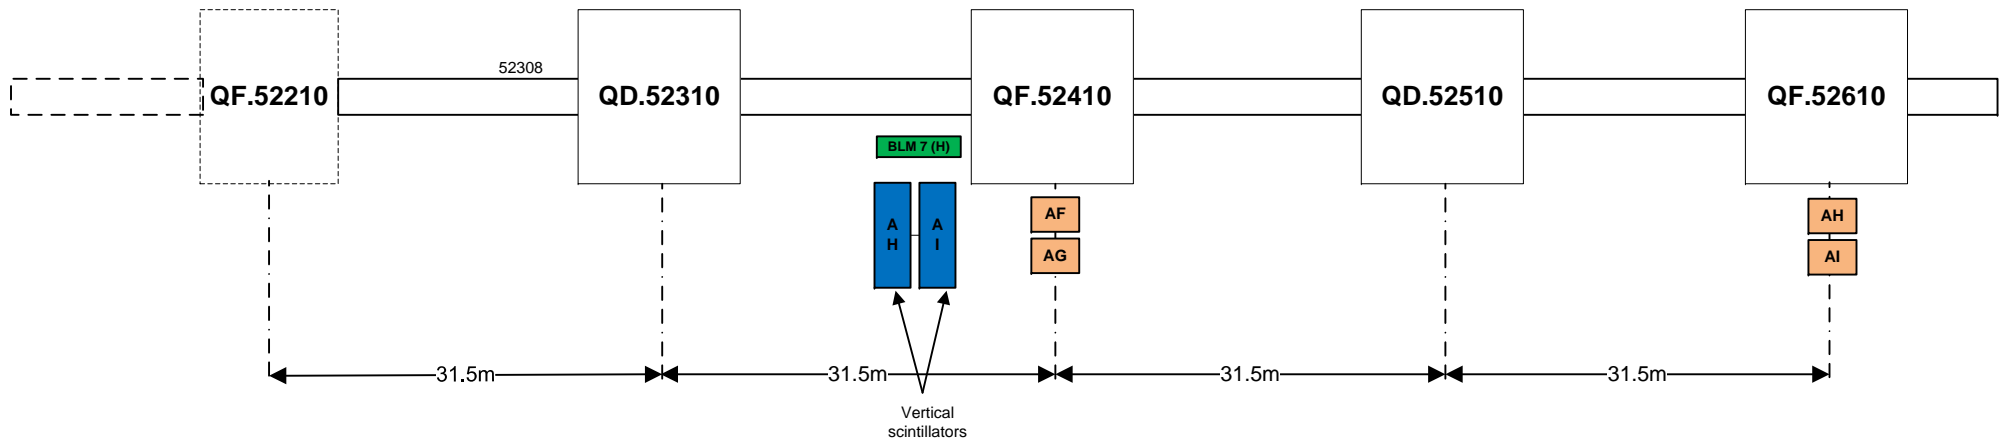


Drawing Not to Scale


Cables	device modified during TS2 2017
Detectors	
BLM	Not Installed

UA9 Experiment		ECHELLE SCALE	24	NOMNAME	DATE	
General Layout of Equipments SPS LSS5		APPRO.				
		CONTROL				
		DES/DRA.	J.Lendaro	11/07/2017		
		MODIF/DRA.				
REPLACE/REPLACES						
					IND.	

External Side (Wall)

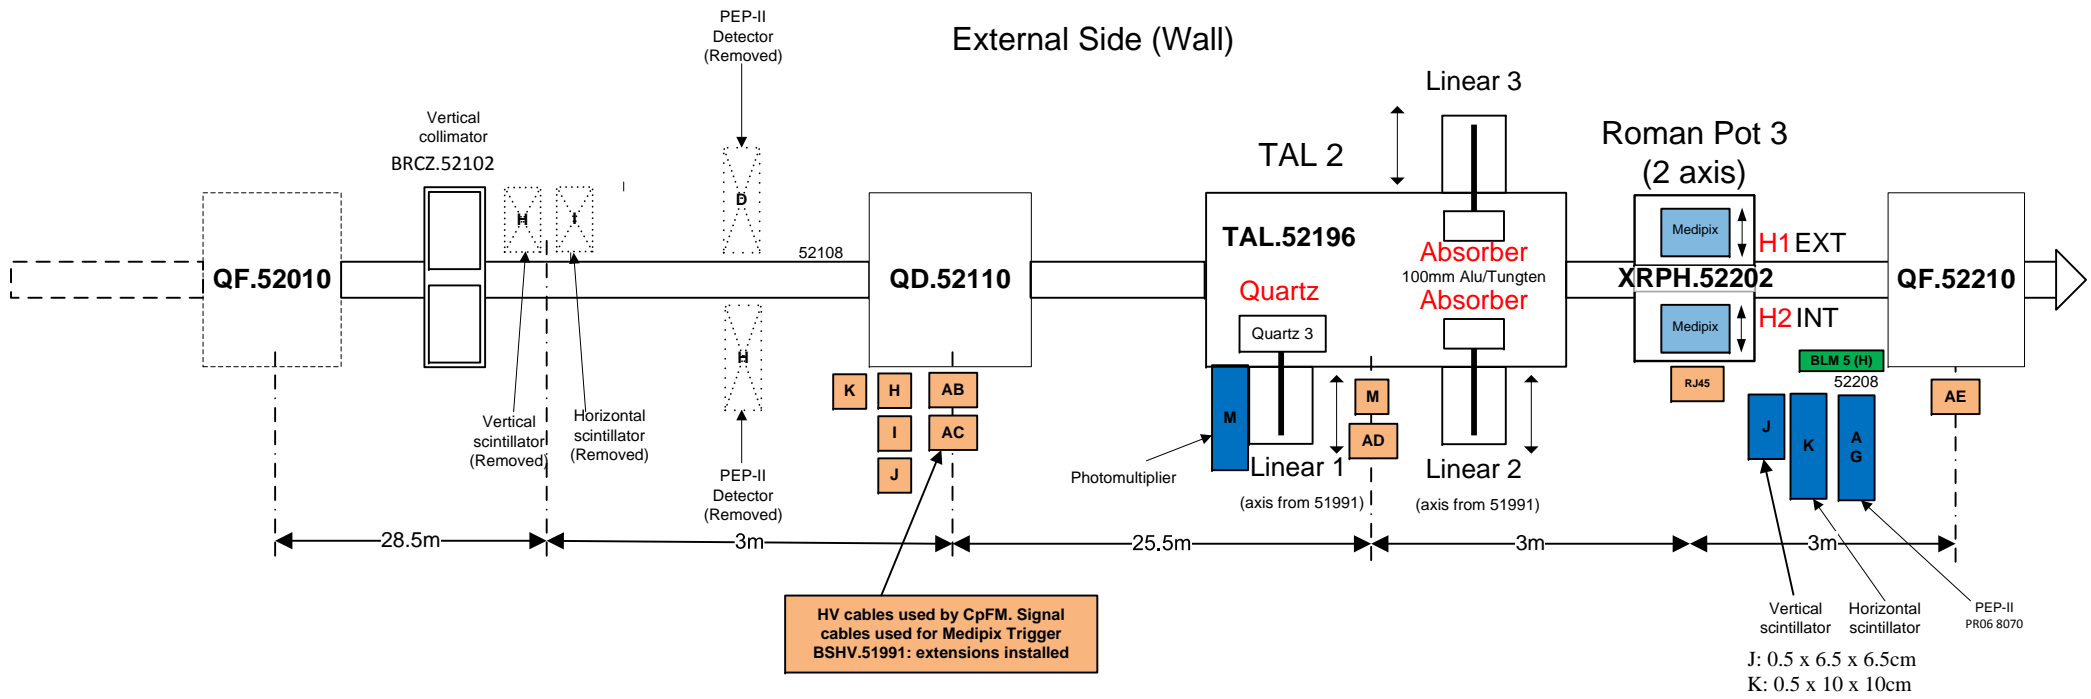

Drawing Not to Scale

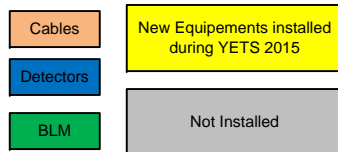

UA9 Experiment		ECHELLE SCALE	24	NOM/NAME	DATE
		General Layout of Equipments SPS LSS5			
APPRO.					
CONTROL					
DES/DRA.		J.Lendaro		11/07/2017	
MODIF/DRA.					
REPLACE/REPLACES					
				IND.	