
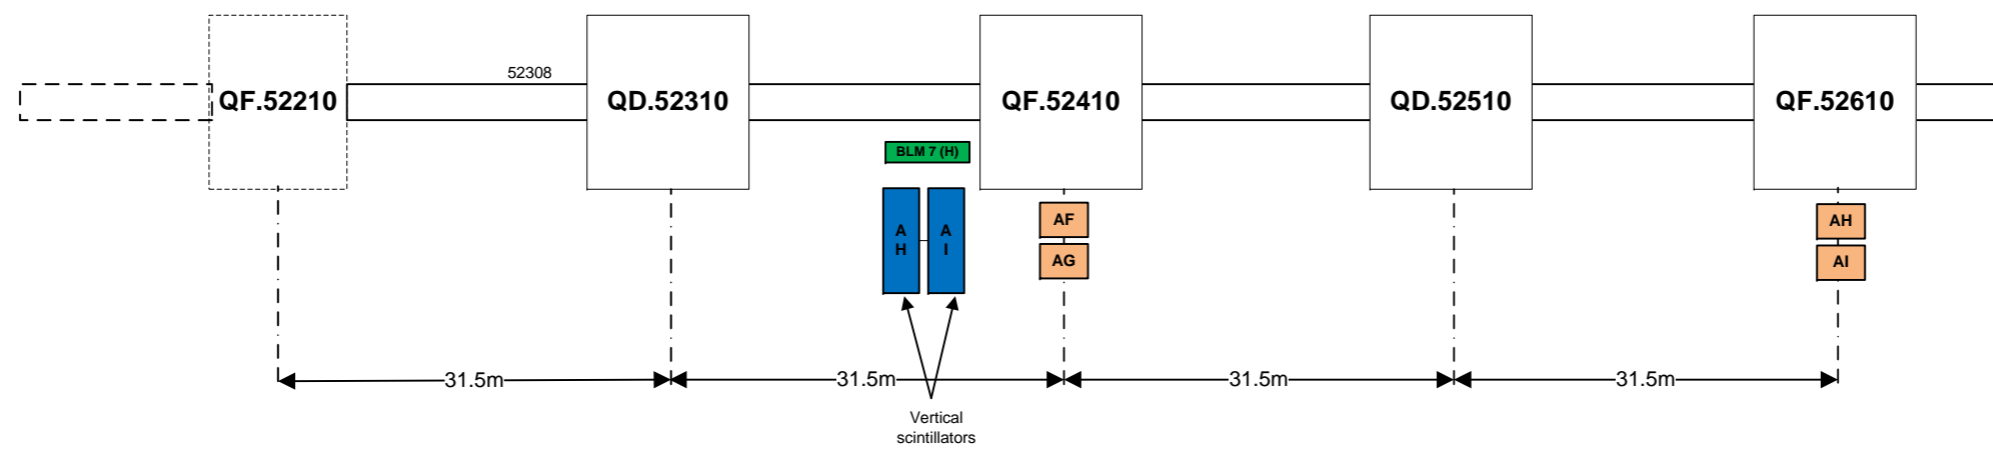


Drawing Not to Scale

Cables	New Equipements installed during YETS 2014
Detectors	
BLM	Not Installed

UA9 Experiment		ECHELLE SCALE	18	NOM/NAME	DATE
General Layout of Equipments SPS LSS5		APPRO.			
		CONTROL			
		DES/DRA.	J.Lendaro	19/01/2015	
		MODIF/DRA.			
		REPLACE/REPLACES			
					IND.

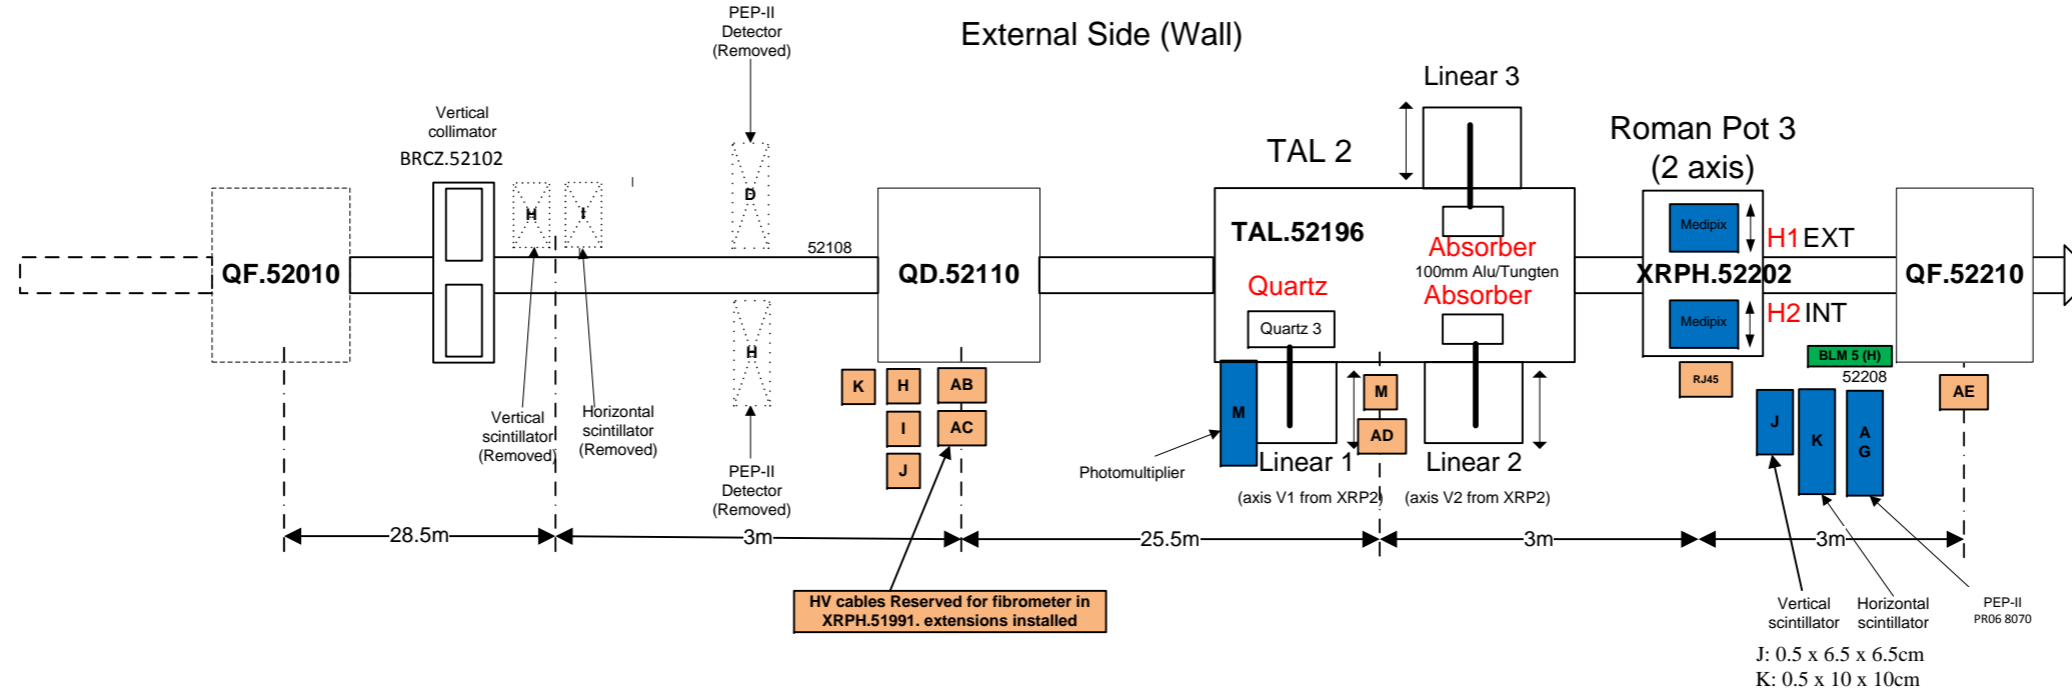

Drawing Not to Scale

Cables	New Equipements installed during YETS 2014
Detectors	Not Installed
BLM	

UA9 Experiment		ECHELLE SCALE	18	NOM/NAME	DATE	
General Layout of Equipments SPS LSS5		APPRO.				
		CONTROL				
		DES/DRA.	<i>J.Lendaro</i>	19/01/2015		
		MODIF/DRA.				
		REPLACE/REPLACES				
				IND.		