
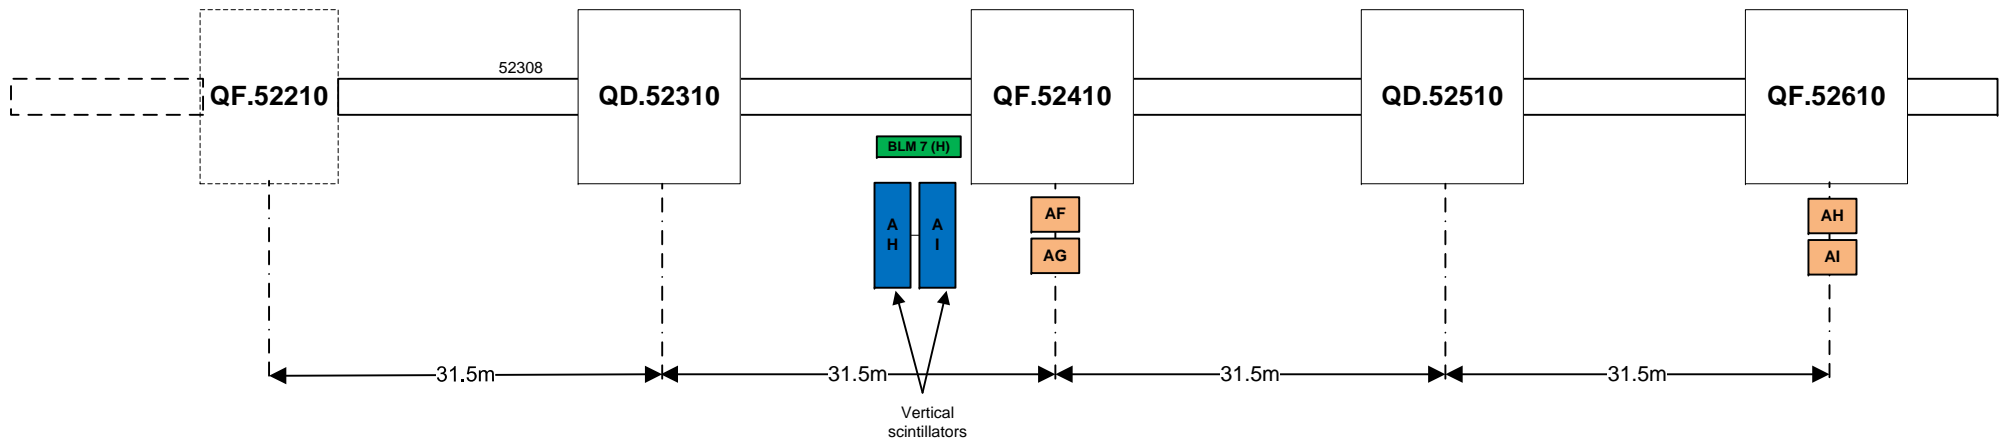


Drawing Not to Scale


| | |
|-----------|---------------------------------|
| Cables | device modified during TS2 2017 |
| Detectors | |
| BLM | Not Installed |

| | | | | | | |
|--|--|------------------|------------------|-------------------|------|--|
| UA9 Experiment | | ECHELLE SCALE | 24 | NOM/NAME | DATE | |
| General Layout of Equipments SPS LSS5 | | APPRO. | | | | |
| | | CONTROL | | | | |
| | | DES/DRA. | J.Lendaro | 11/07/2017 | | |
| | | MODIF/DRA. | | | | |
| | | REPLACE/REPLACES | | | | |
| | | | | IND. | | |

External Side (Wall)

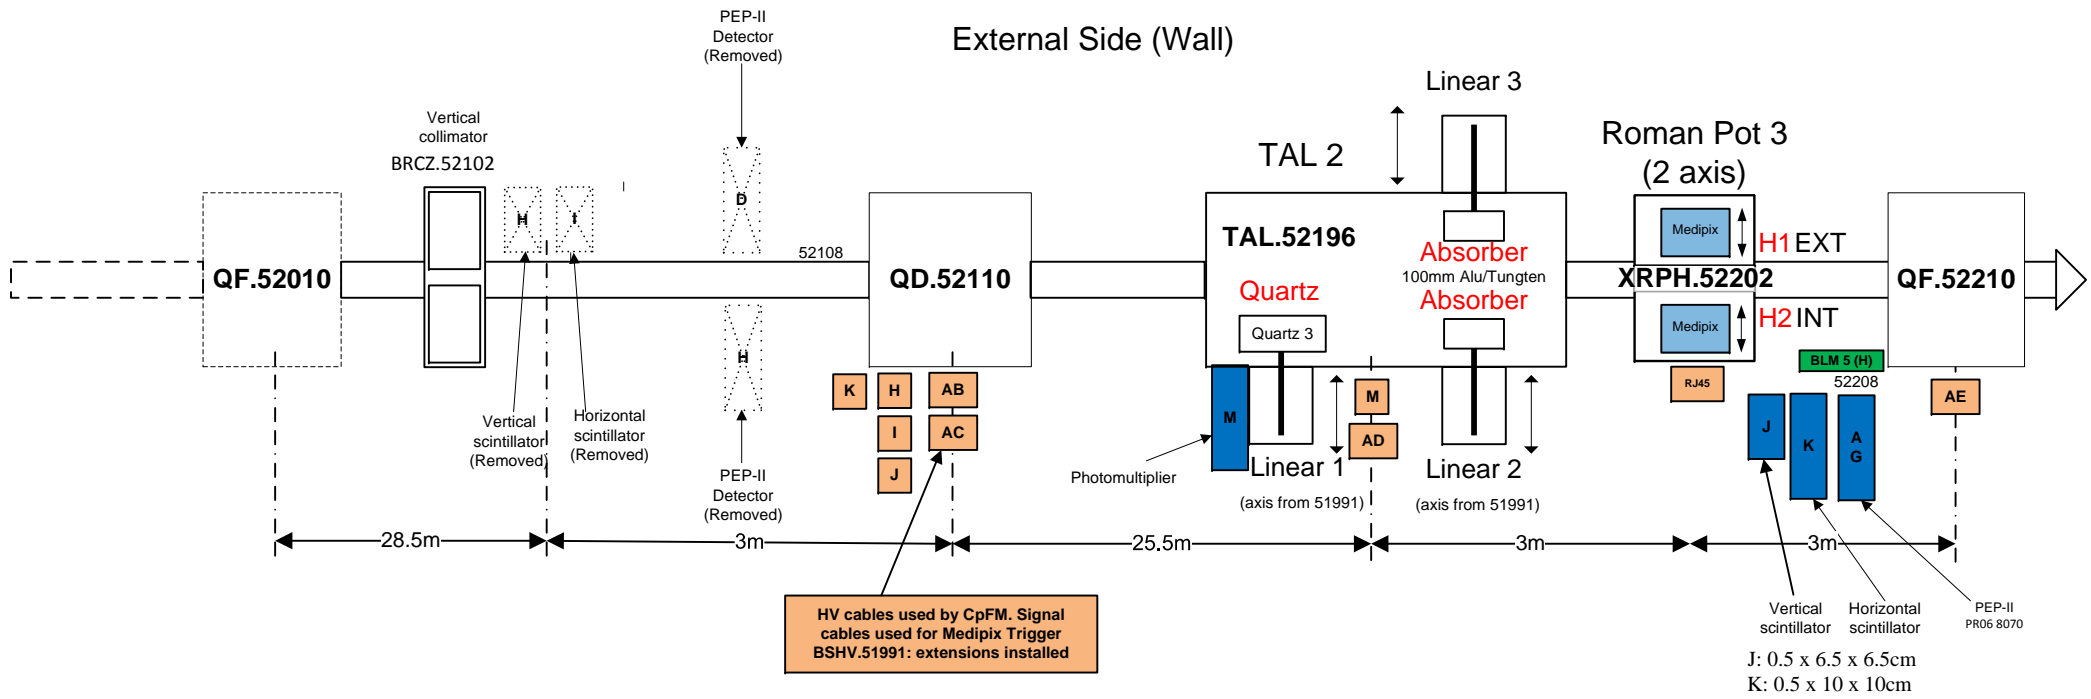

Drawing Not to Scale

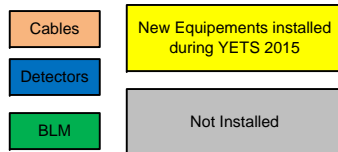

| | | | | |
|---|--|----------------------------|------------------|-------------------|
| UA9 Experiment General Layout of Equipments SPS LSS5 | | ECHELLE SCALE 24 | NOM/NAME | DATE |
| | | APPRO. | | |
| | | CONTROL | | |
| | | DES/DRA. | J.Lendaro | 11/07/2017 |
| | | MODIF/DRA. | | |
| | | REPLACE/REPLACES | | |
| | | IND. | | |