

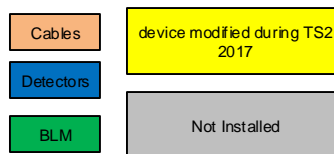
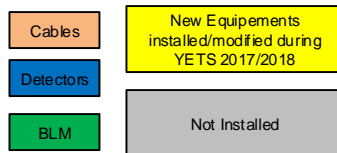


Drawing Not to Scale

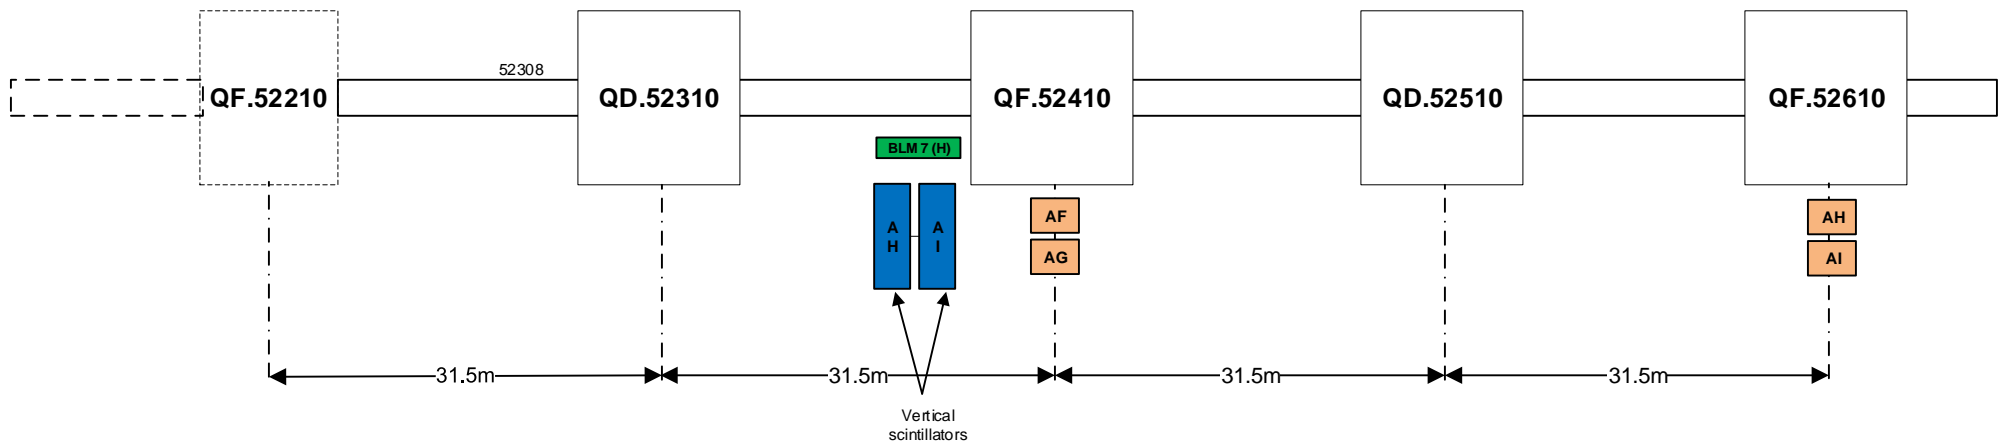

UA9 Experiment		ECHELLE SCALE	26	NOM/NAME	DATE
General Layout of Equipments SPS LSS5		APPRO.			
		CONTROL			
		DES/DRA	J.Lendaro	17/04/2018	
		MODIF/DRA.			
		REPLACE/REPLACES			
				IND.	

External Side (Wall)

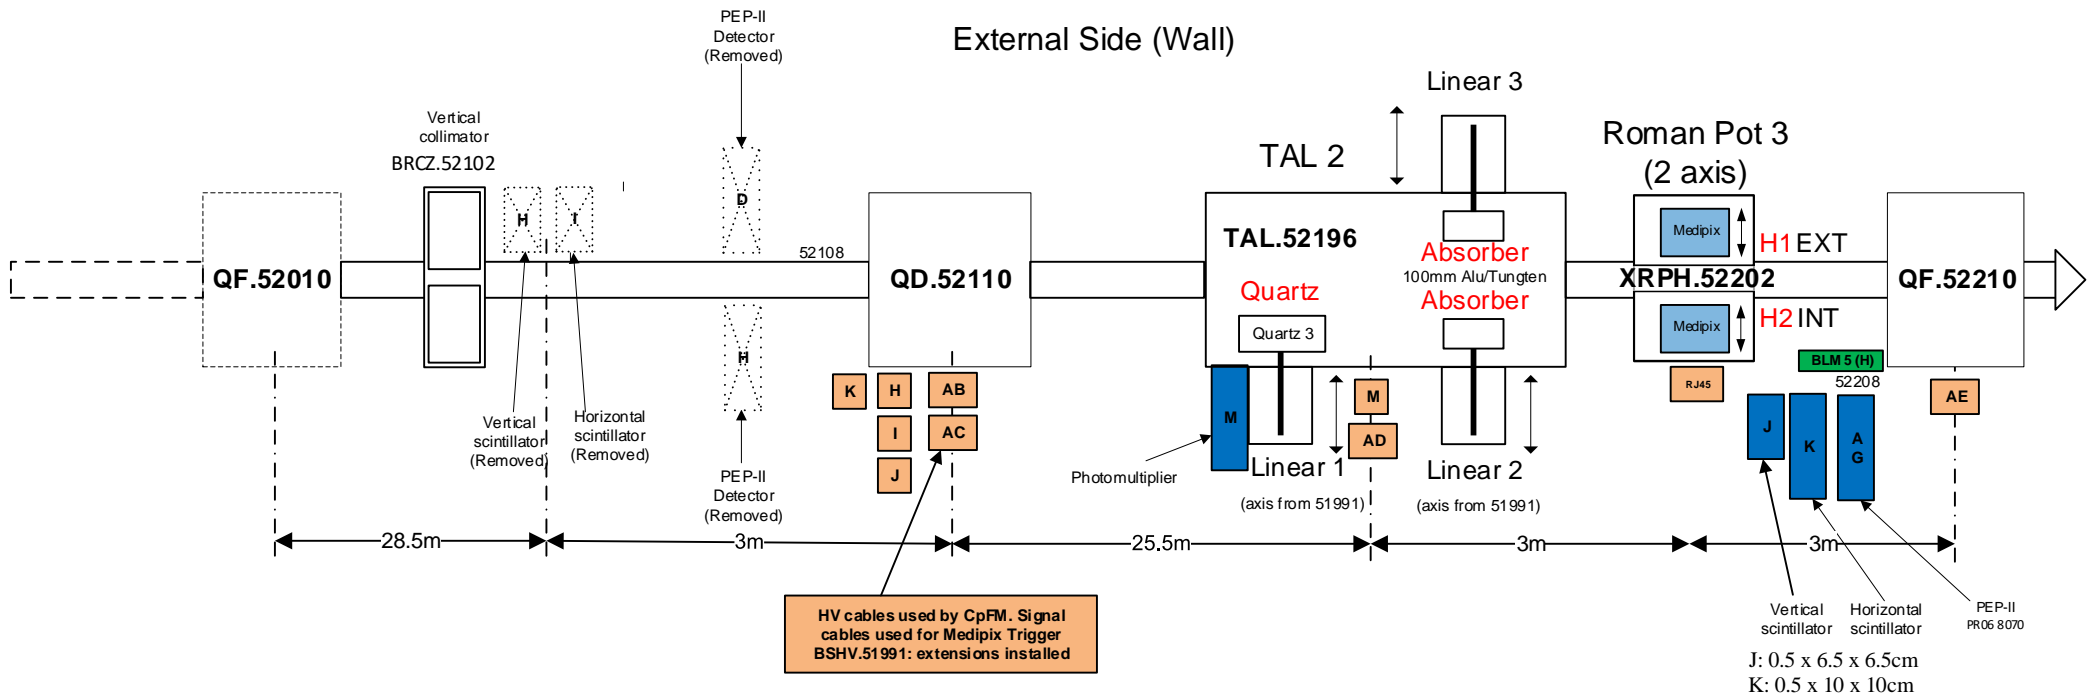

Drawing Not to Scale

UA9 Experiment		ECHELLE SCALE	26	NOM/NAME	DATE
		General Layout of Equipments SPS LSS5		APPRO.	
			CONTROL		
			DES/DRA.	J.Lendaro	17/04/2018
			MODIF/DRA.		
		REPLACE/REPLACES			
		IND.			